



Keller Layout

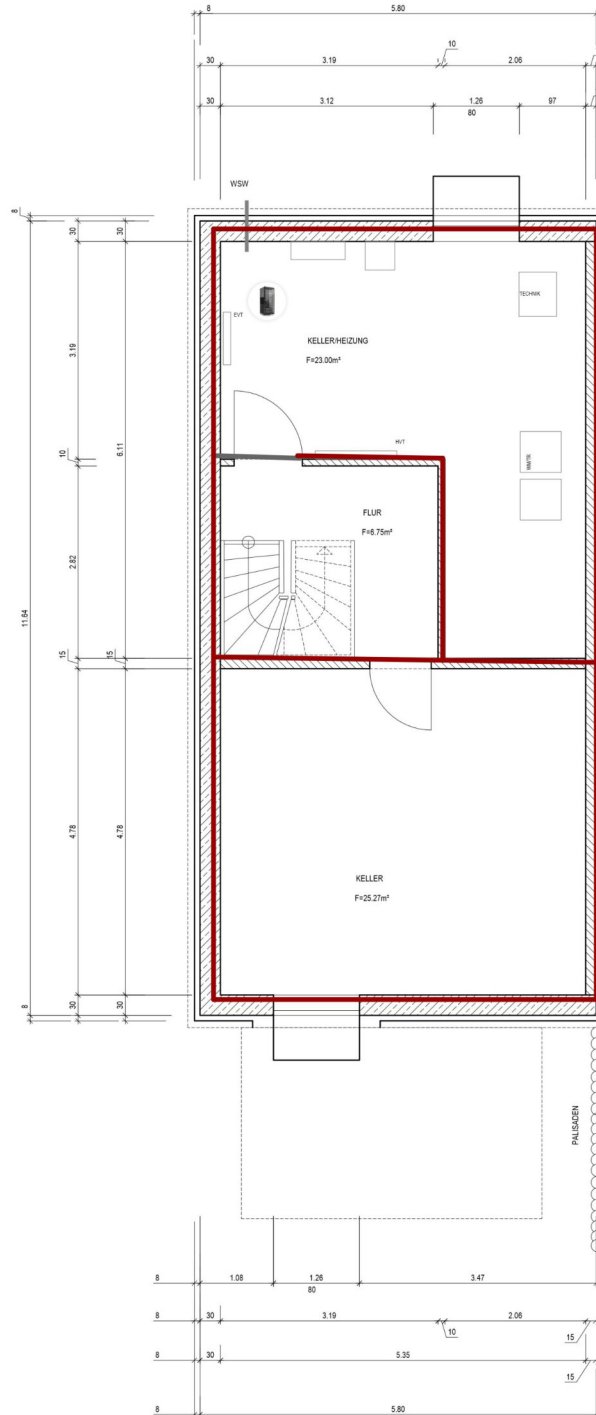


Kellergeschoss
M 1:50

Erdgeschoss Layout

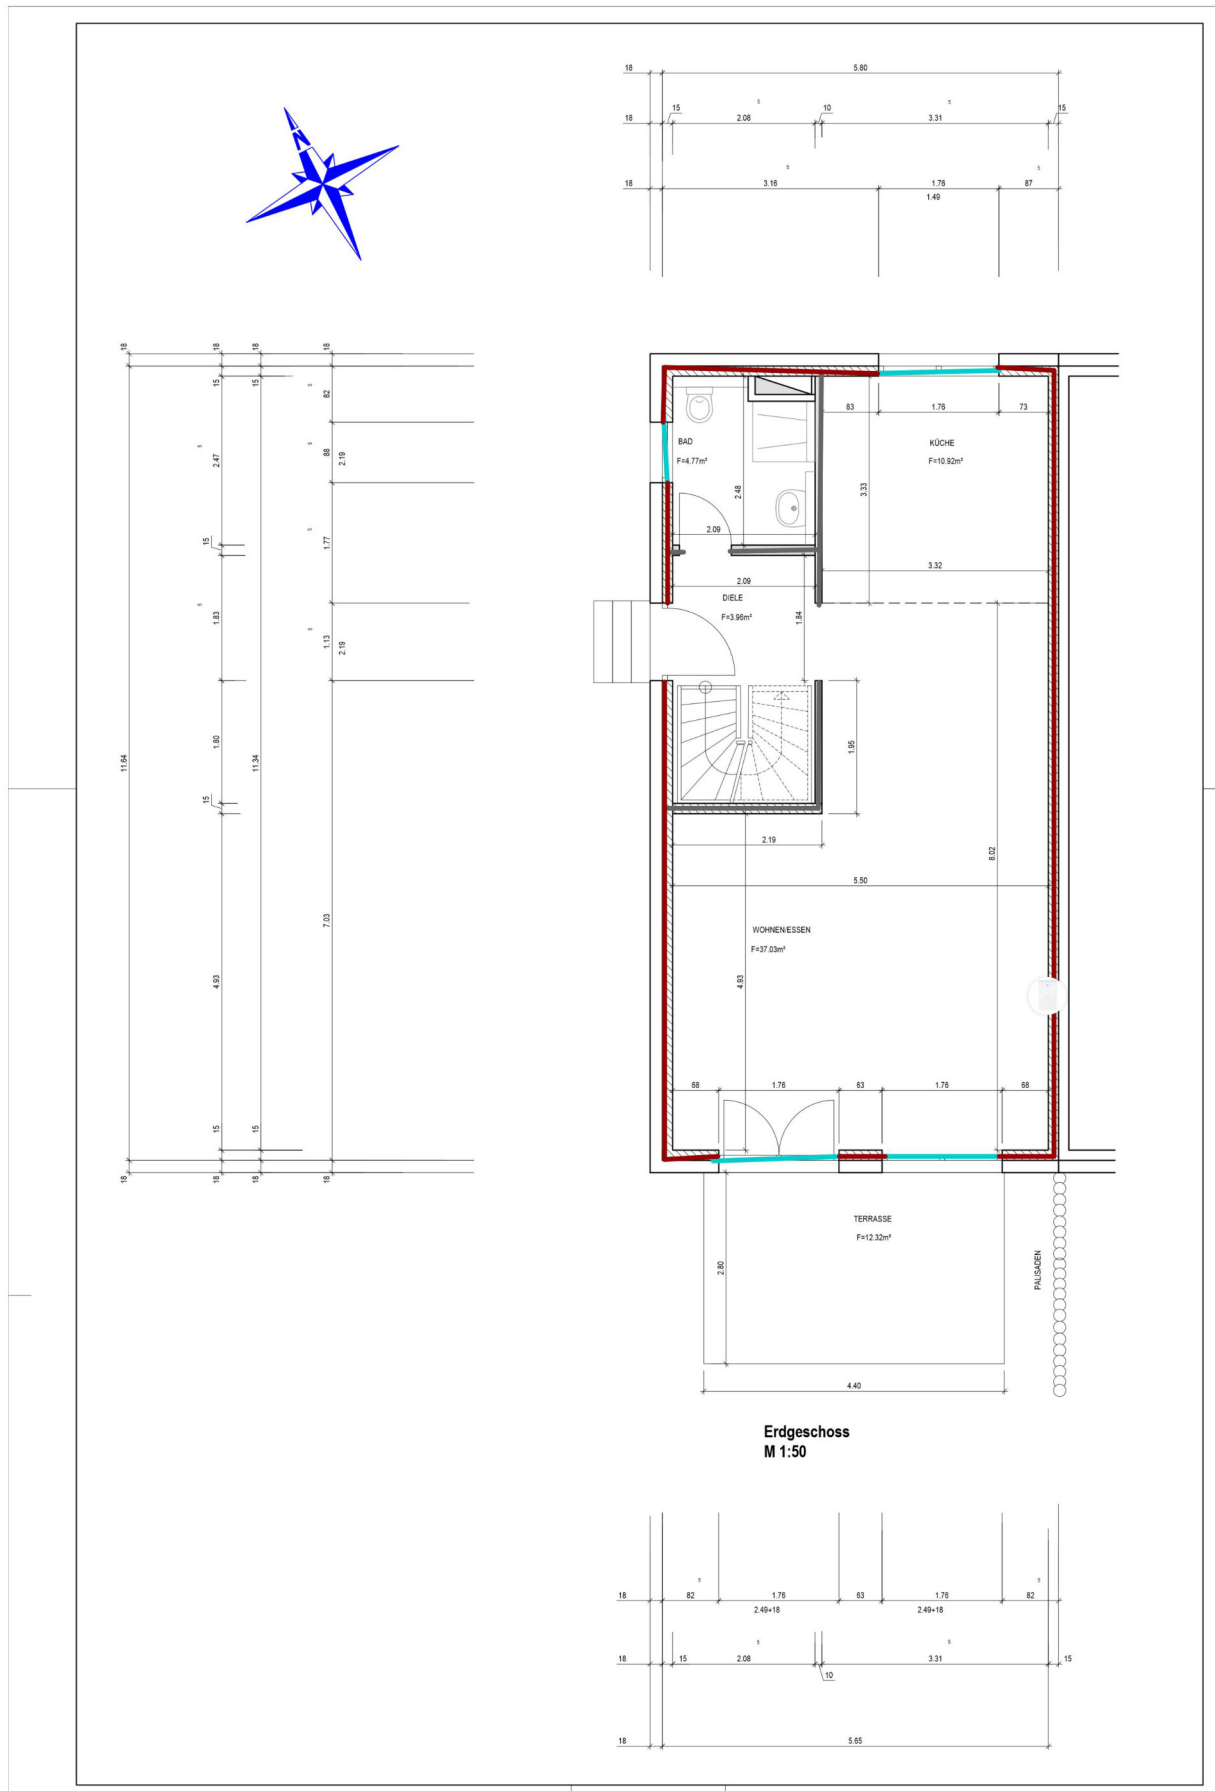


Erdgeschoss Estimated 2.4 GHz WiFi Coverage

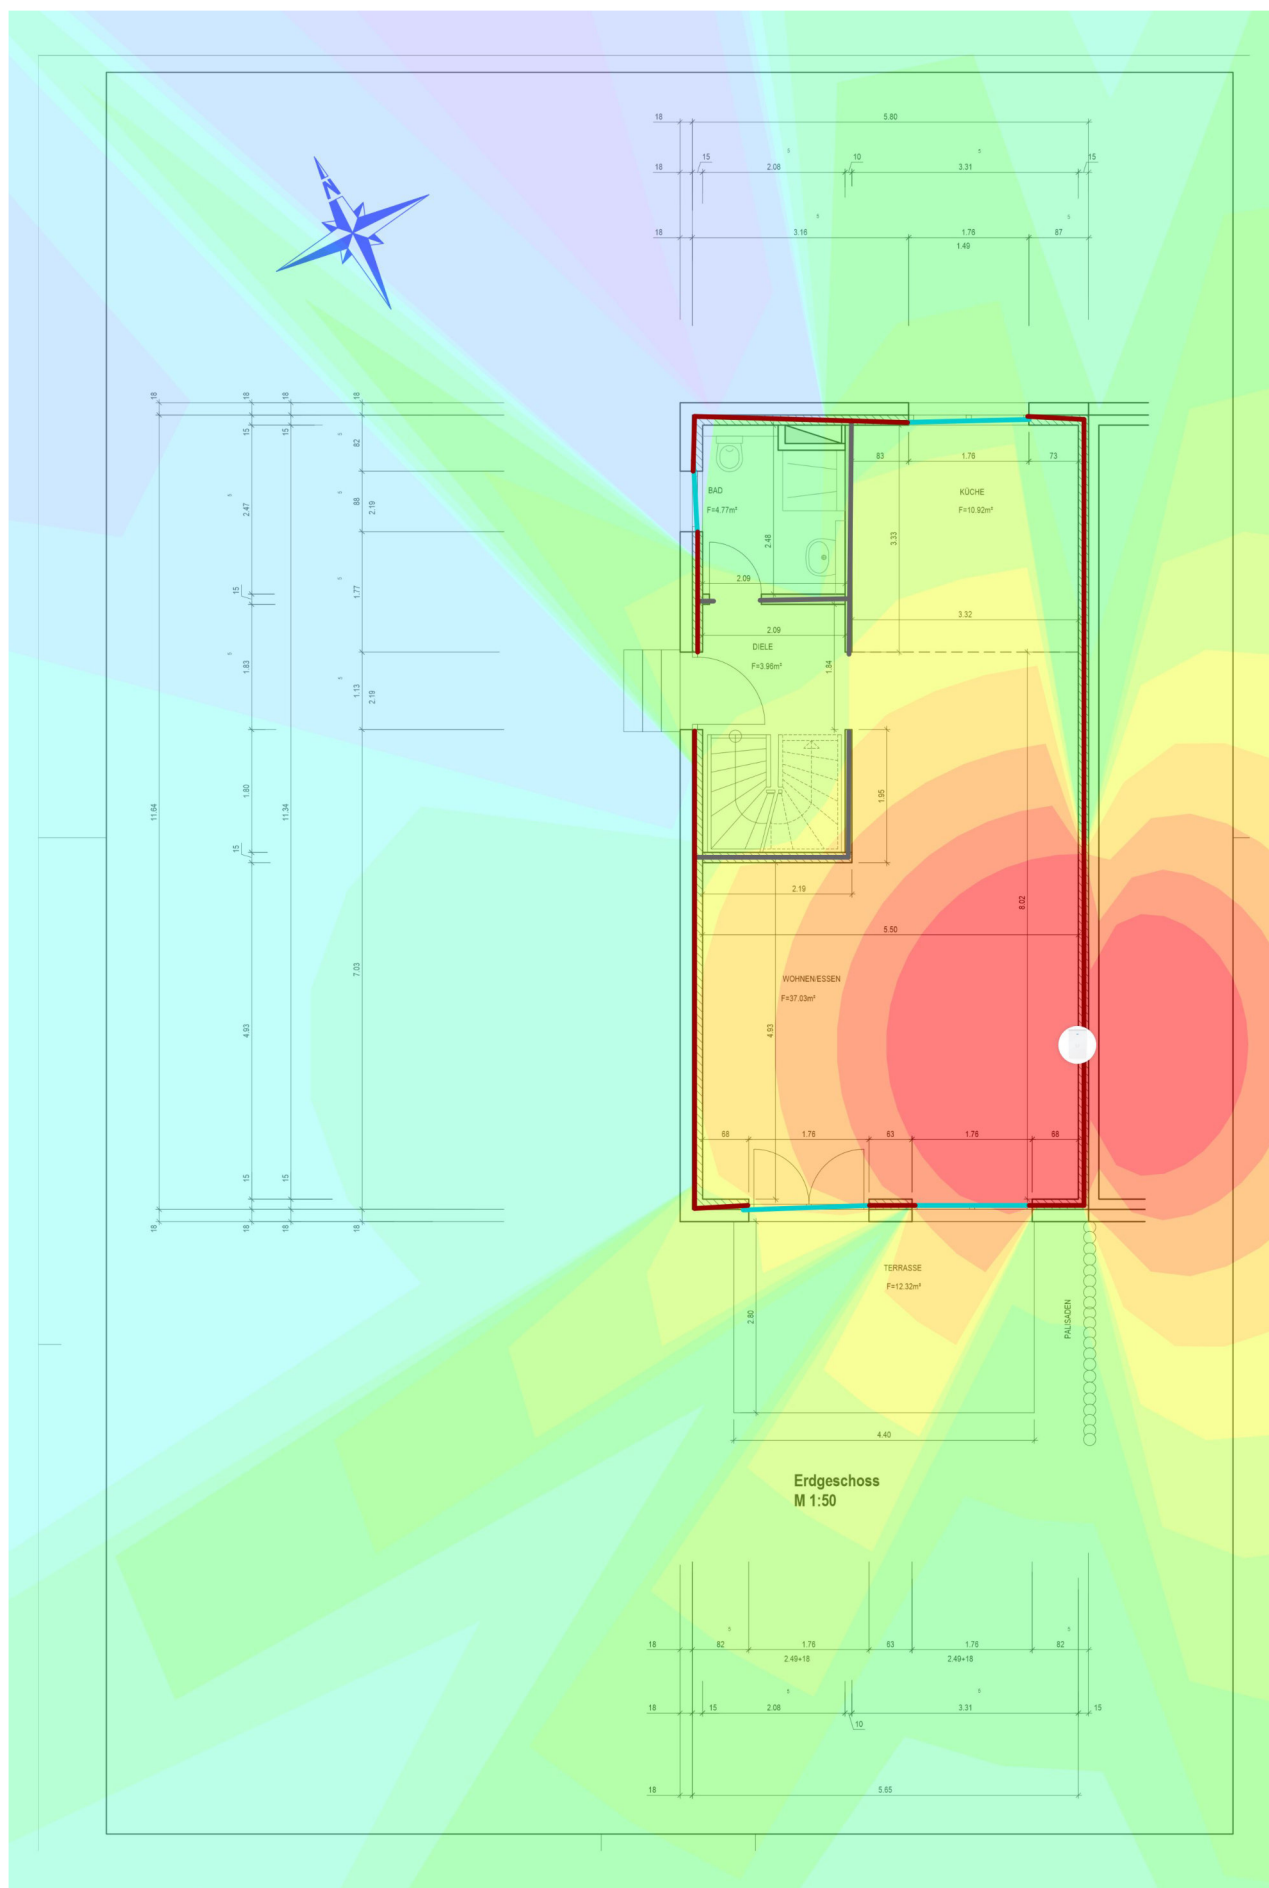


WEAK -76 dBm -68 dBm -60 dBm -54 dBm -46 dBm STRONG


Erdgeschoss Estimated 5 GHz WiFi Coverage

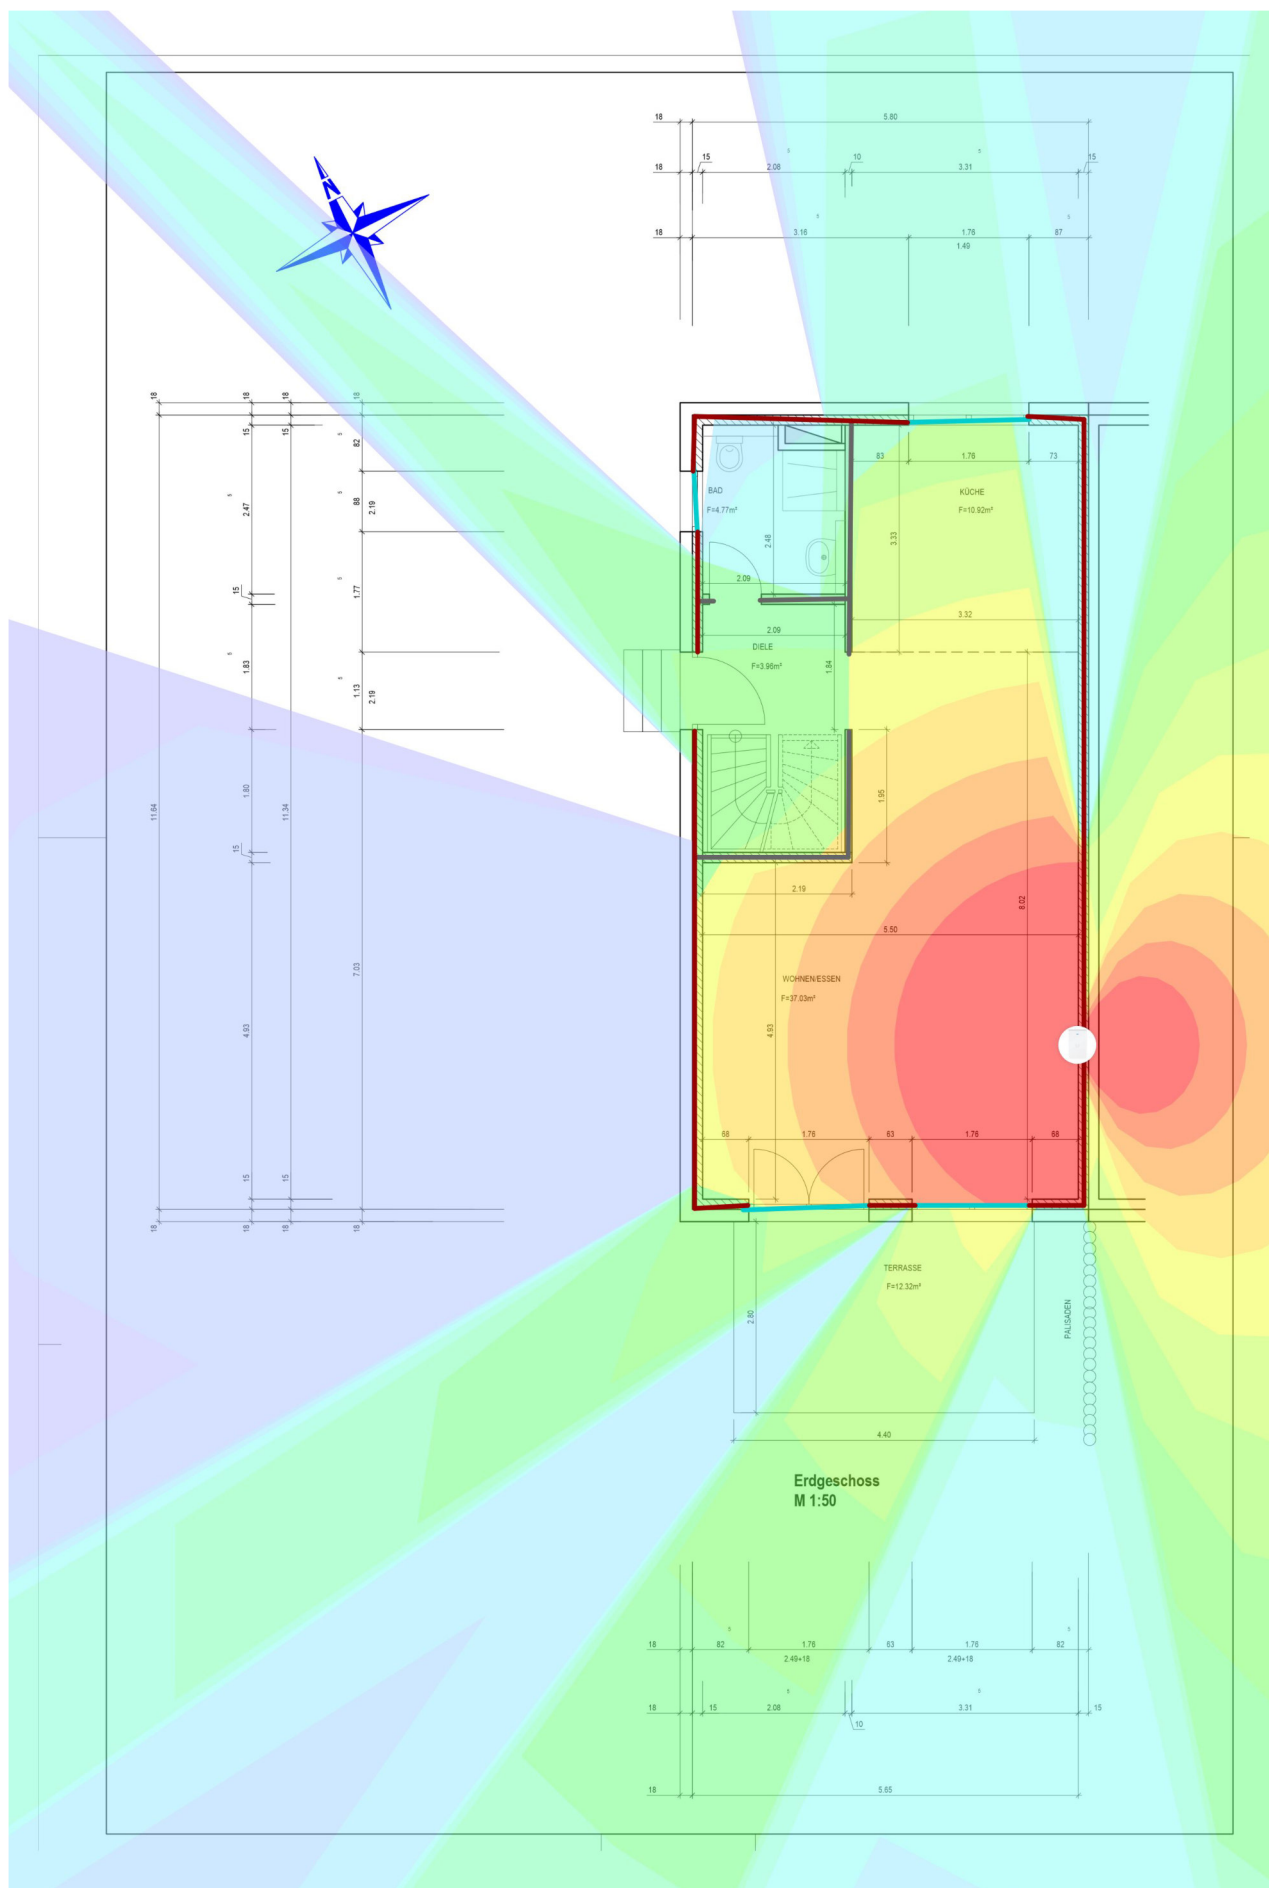


1. OG Layout

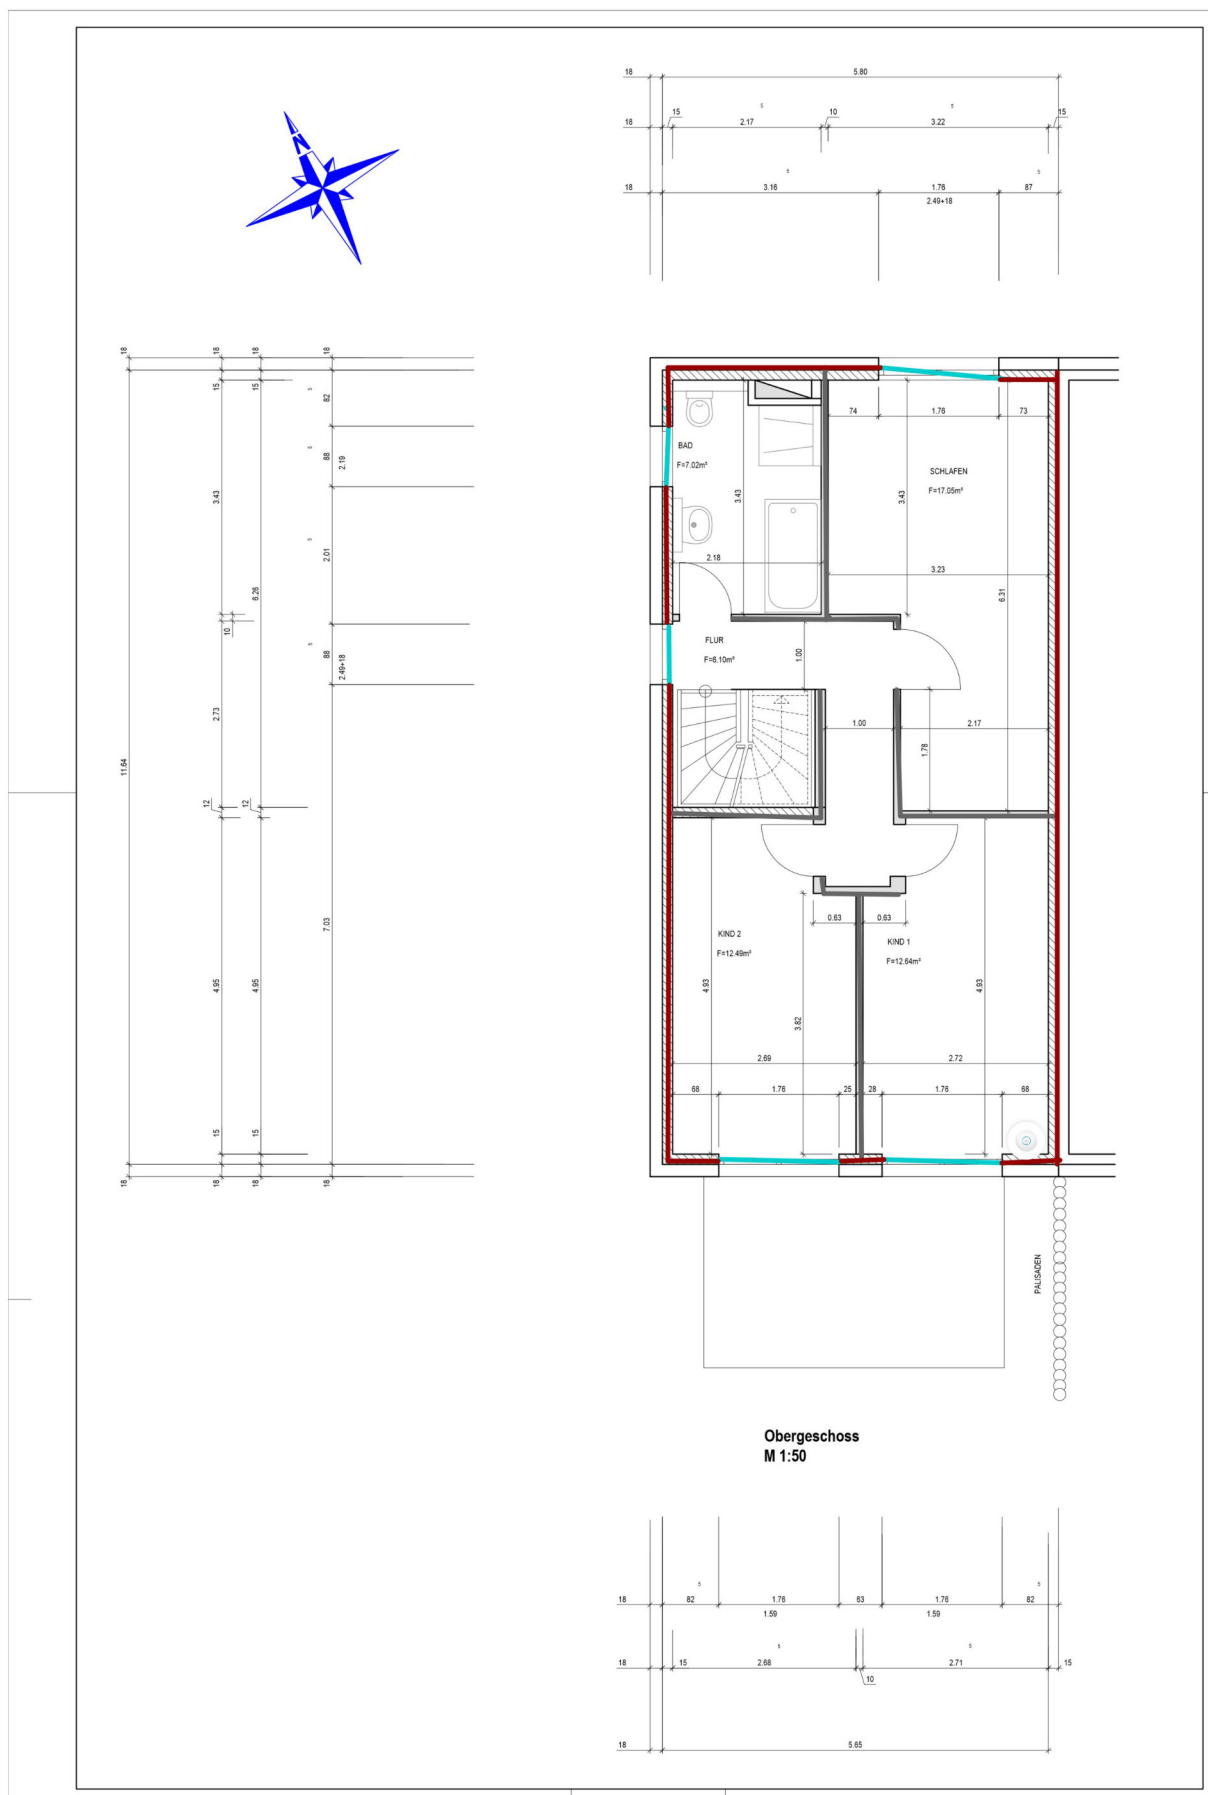

1. OG Estimated 2.4 GHz WiFi Coverage

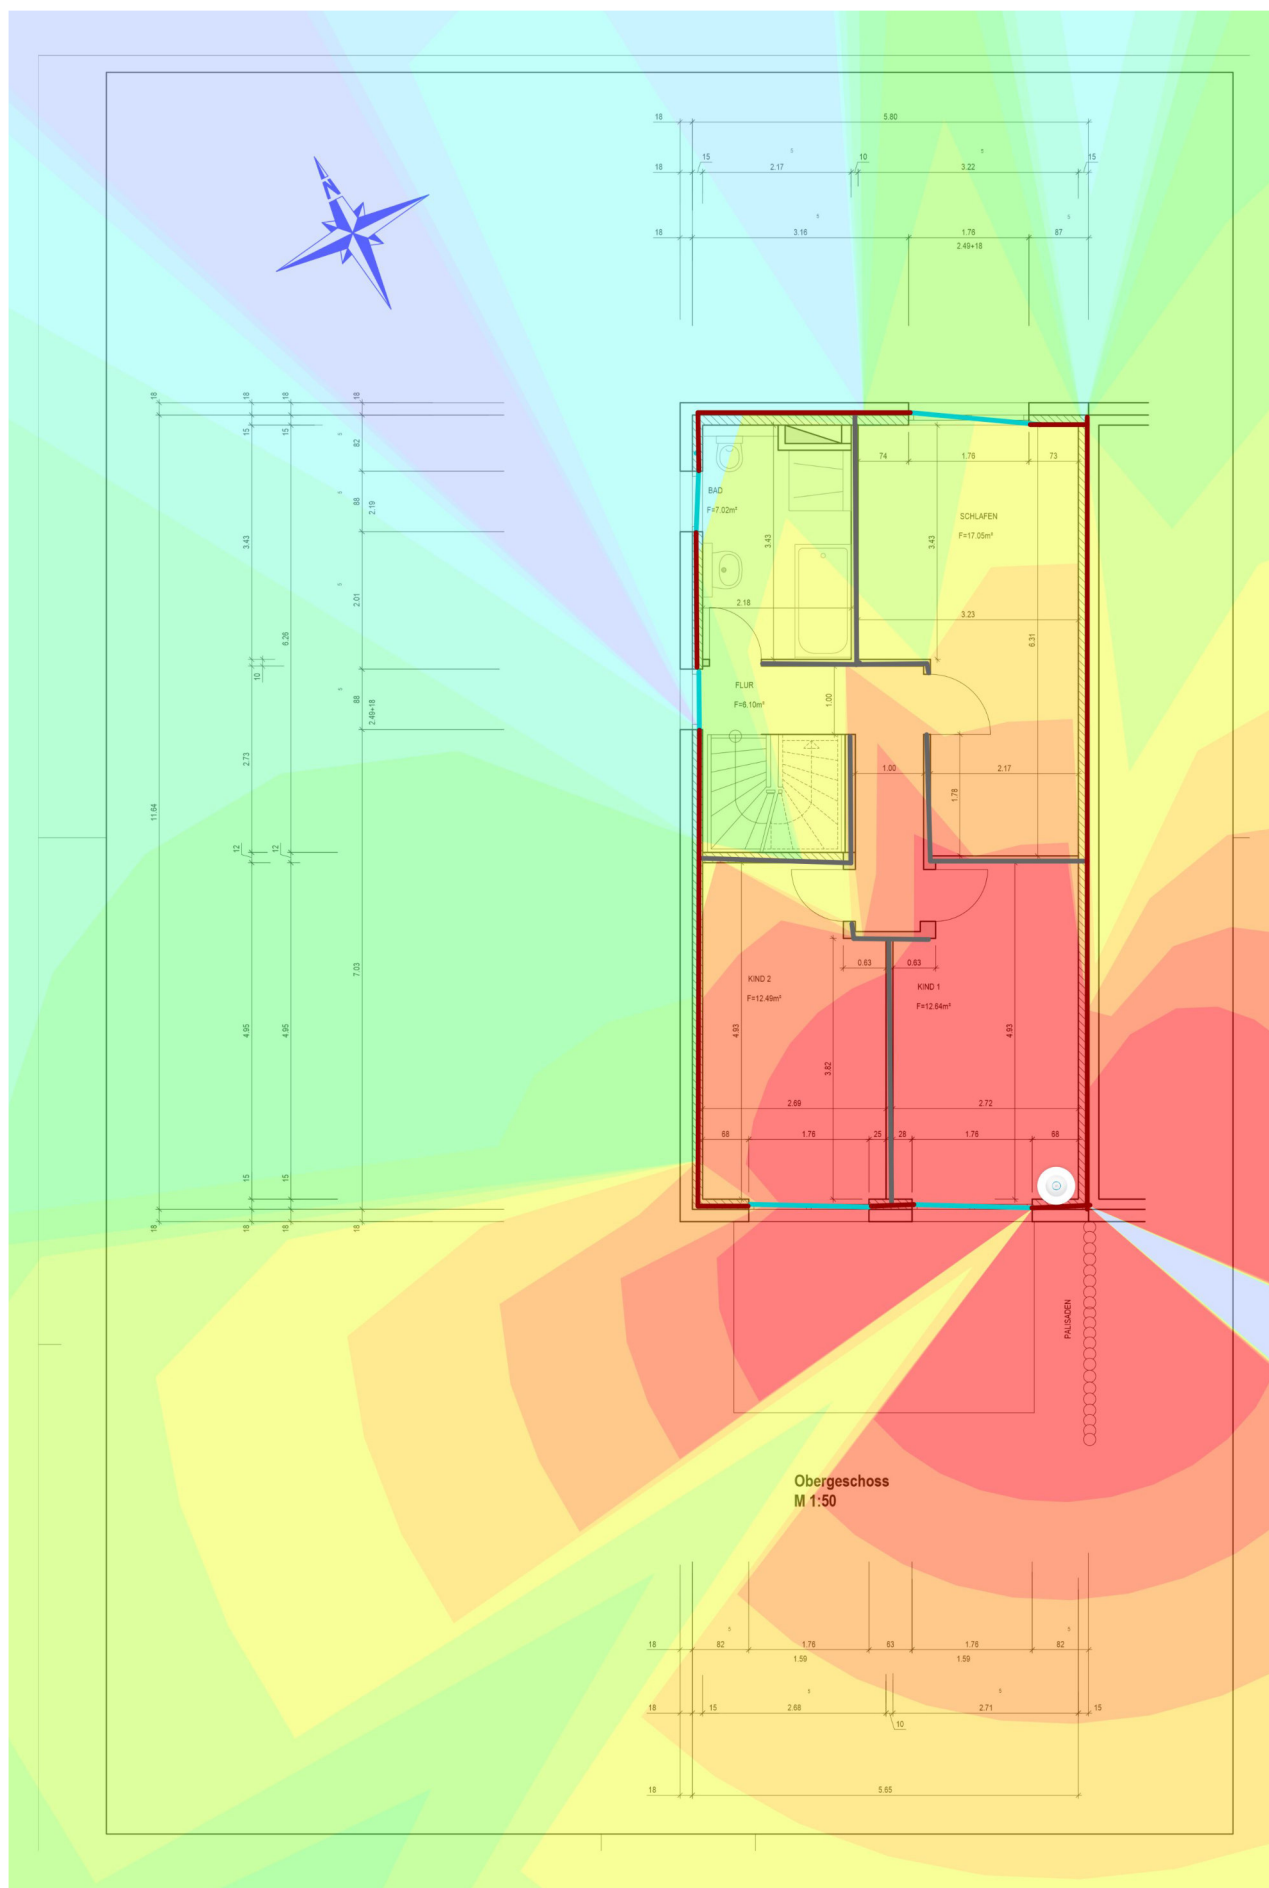

1. OG Estimated 5 GHz WiFi Coverage

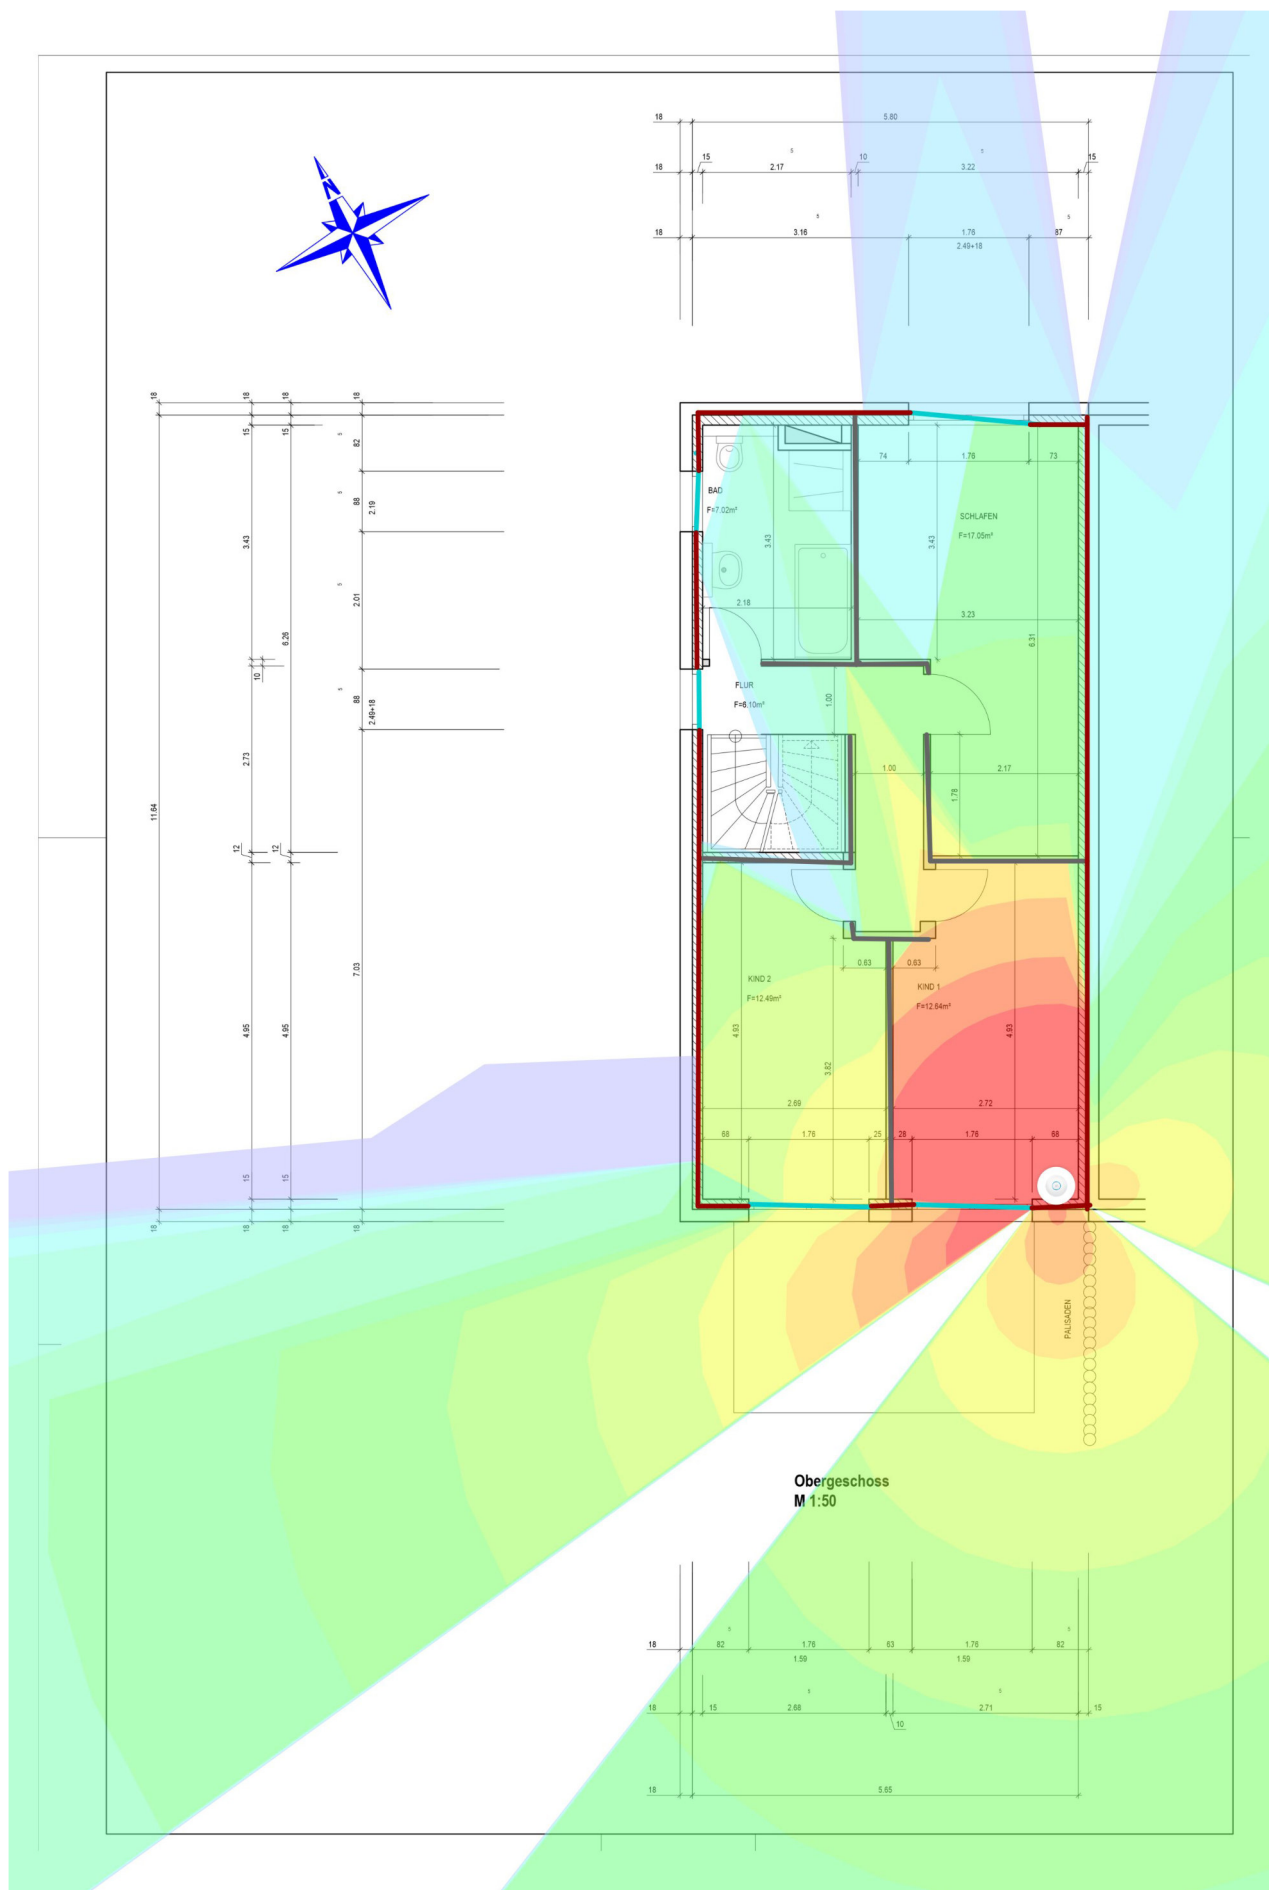

WEAK -76 dBm -68 dBm -60 dBm -54 dBm -46 dBm STRONG



2.OG Estimated 2.4 GHz WiFi Coverage



2.OG

